

NOTES:-

1. DIMENSIONS TO CENTERLINE UNLESS SPECIFIED OTHERWISE.  
2. DIMENSIONS TO FACE UNLESS SPECIFIED OTHERWISE.  
3. DIMENSIONS TO SURFACE UNLESS SPECIFIED OTHERWISE.

Containment routes/details to be confirmed.


LEGEND:-

Support steelwork size and height to chillers 1a & 1b to be confirmed.



Support steelwork size and height to AHUs 1 & 2 to be confirmed.

Total extract ventilation to be finished on roof with details of Staircase and Fan RTU.

Refrigerant pipework to be finished on roof with details of Condensing Units 1 & 2.

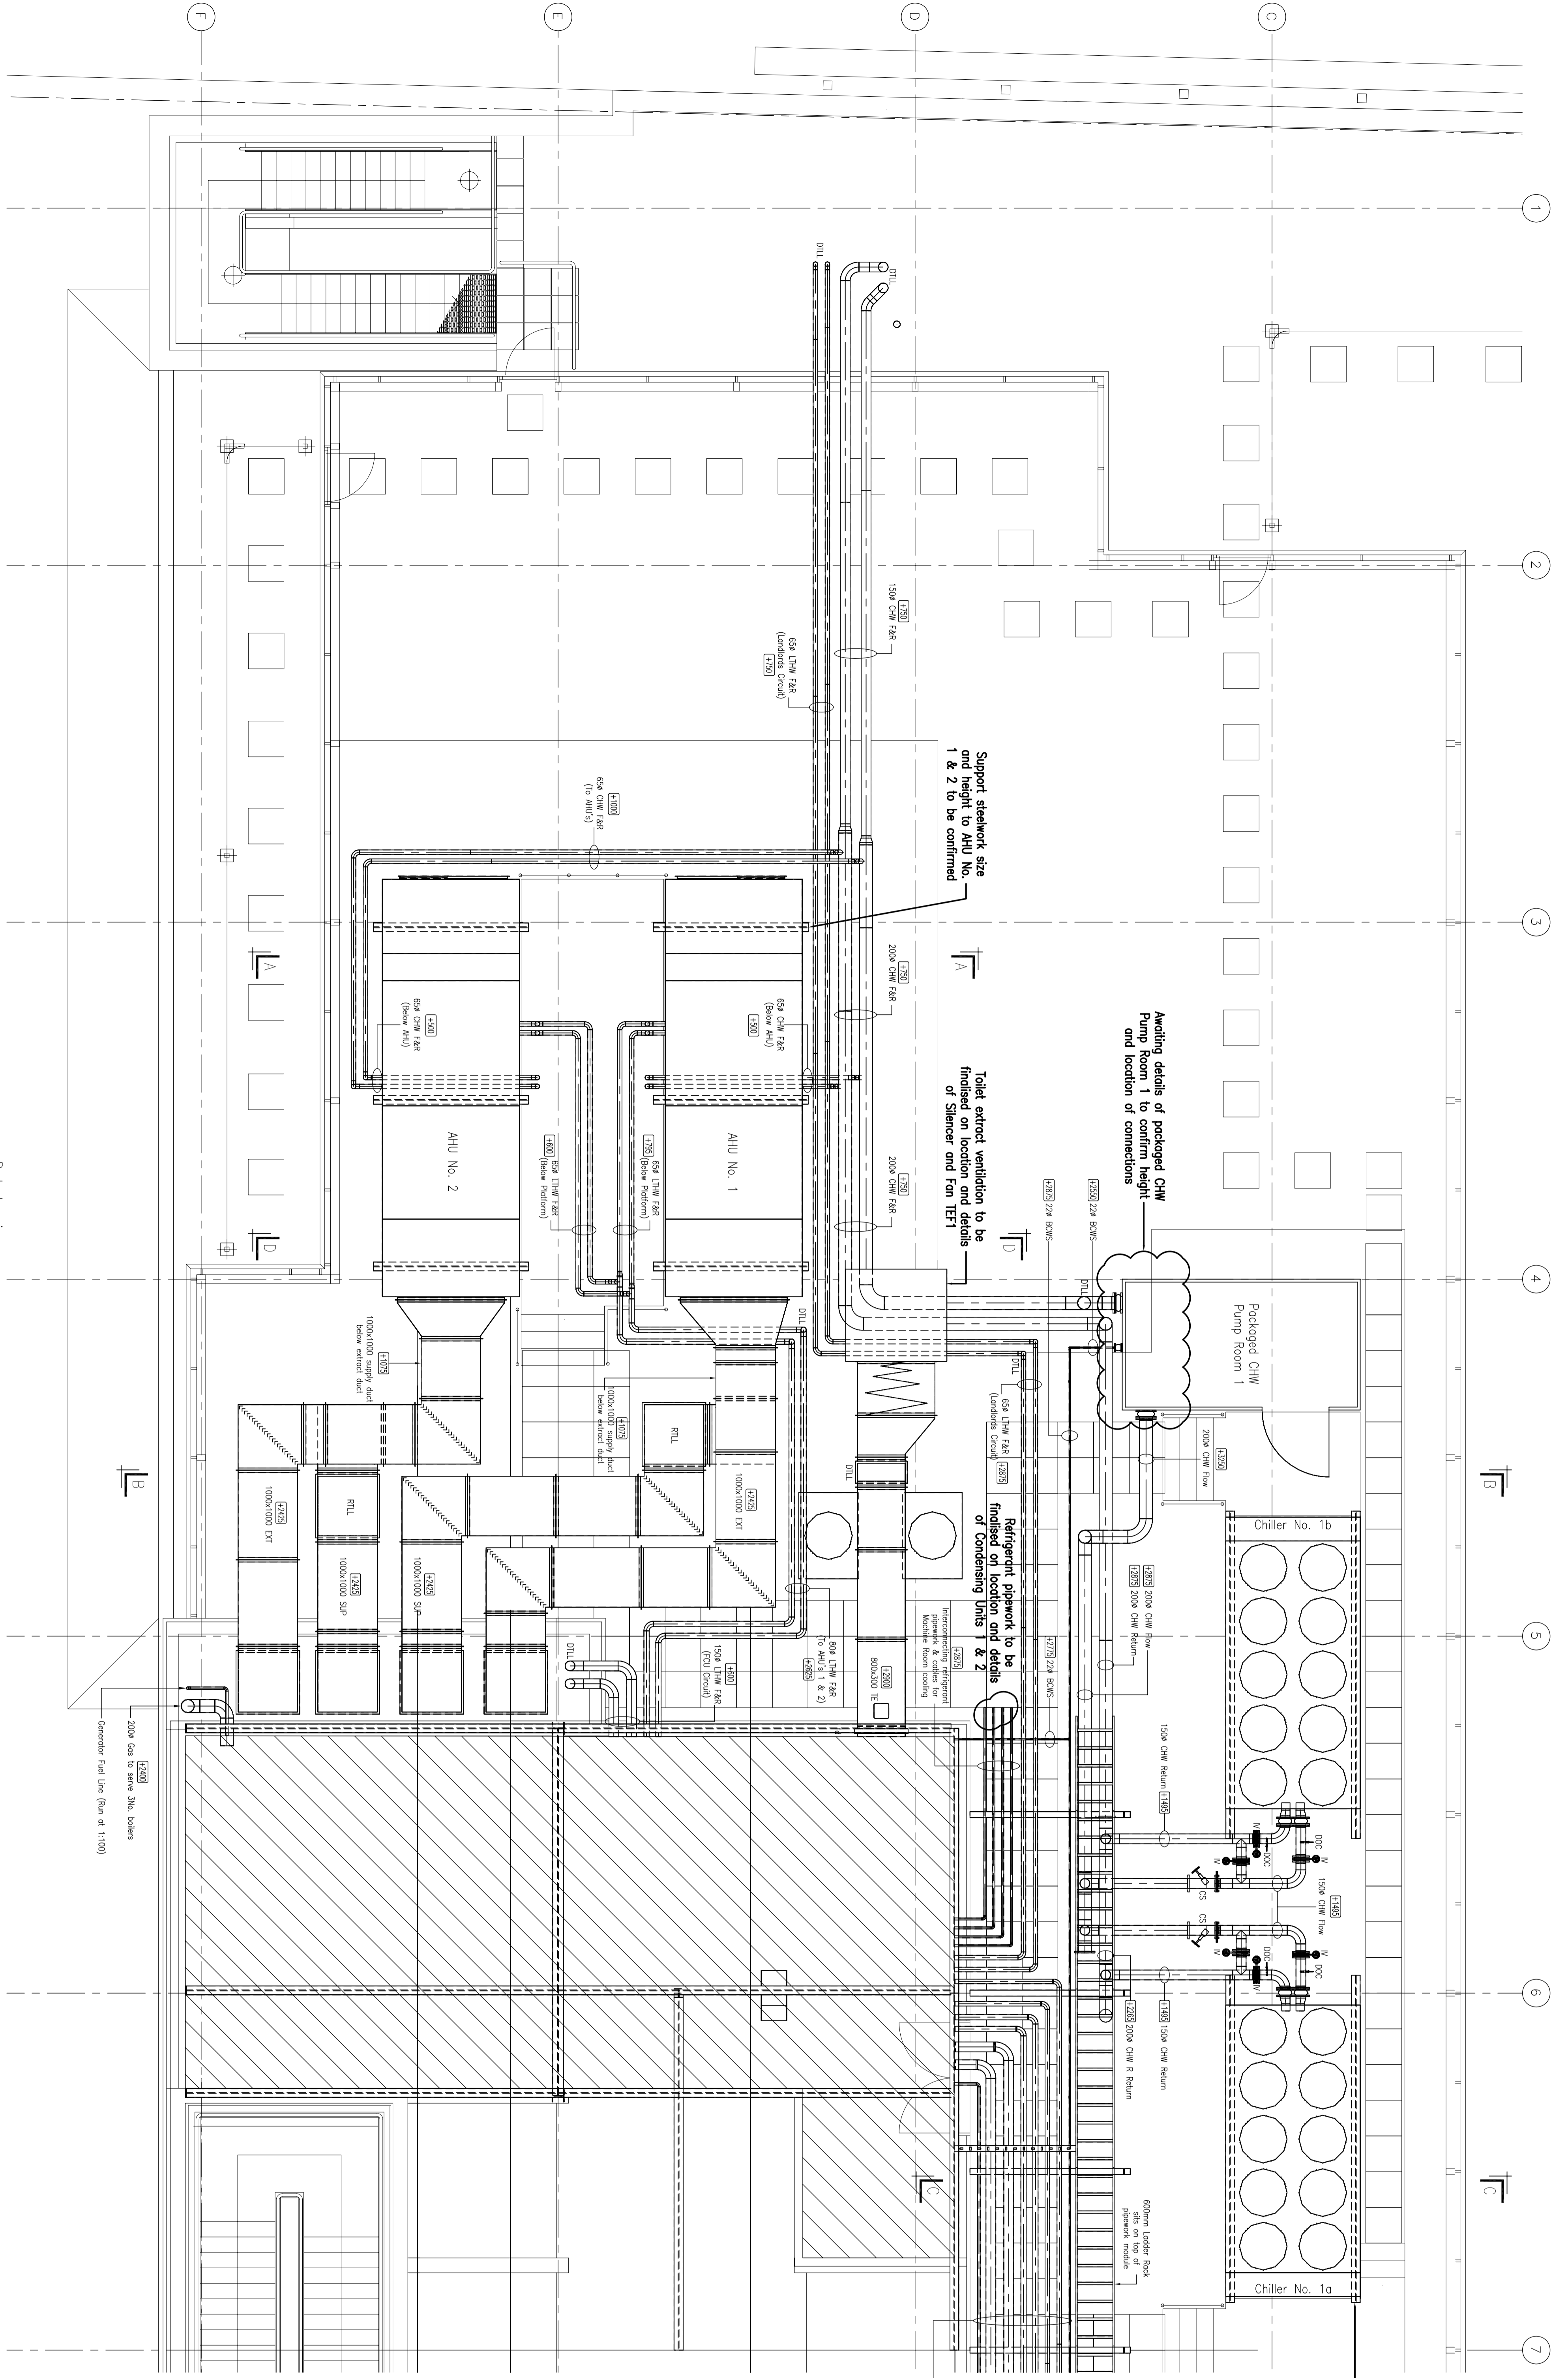

Part Plan View  
Scale: 1:50

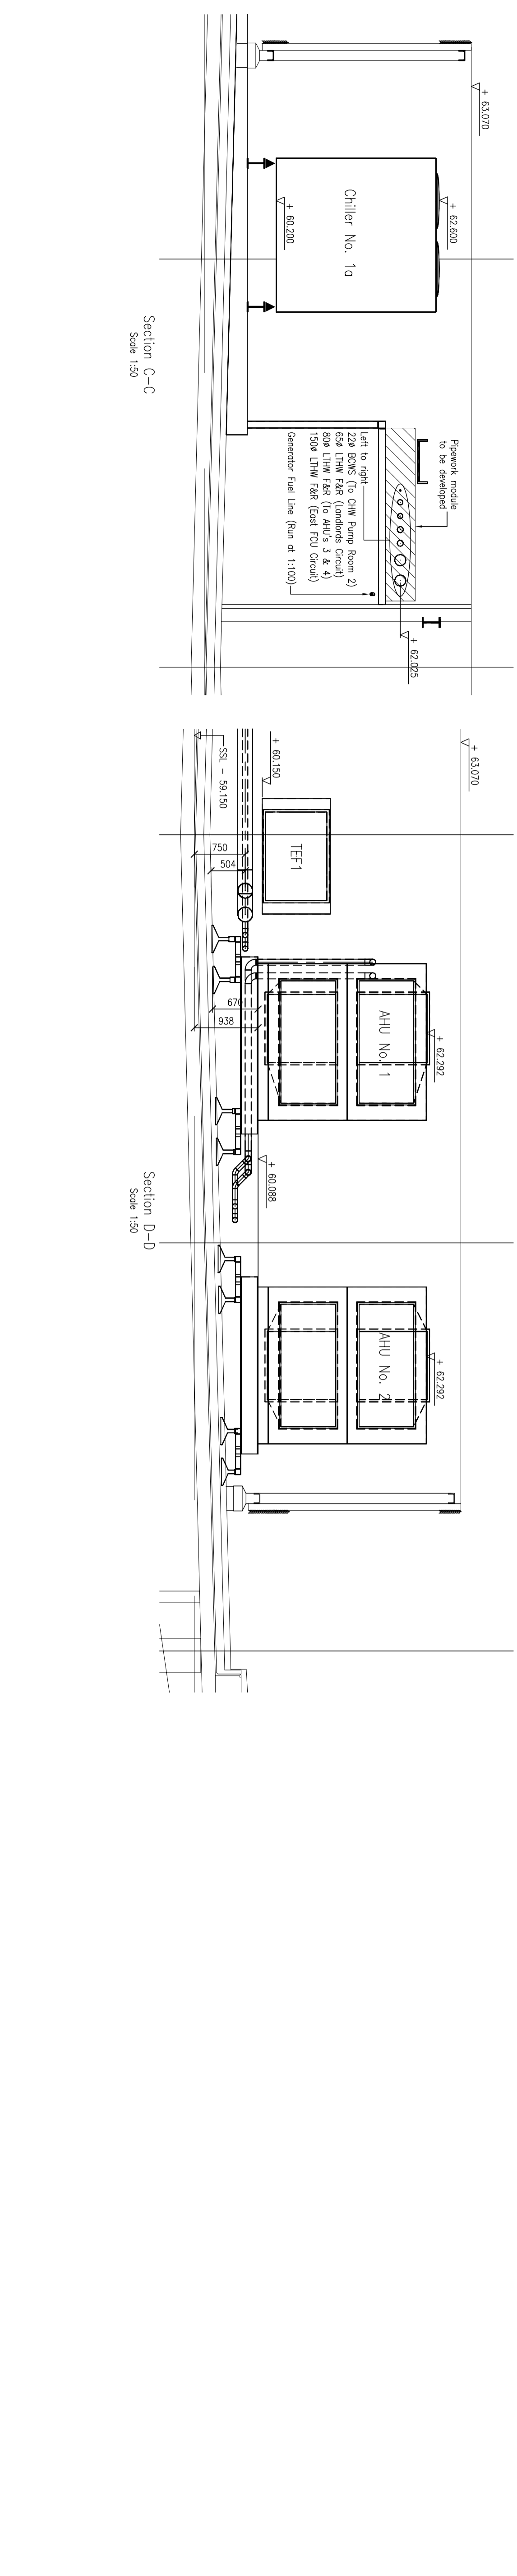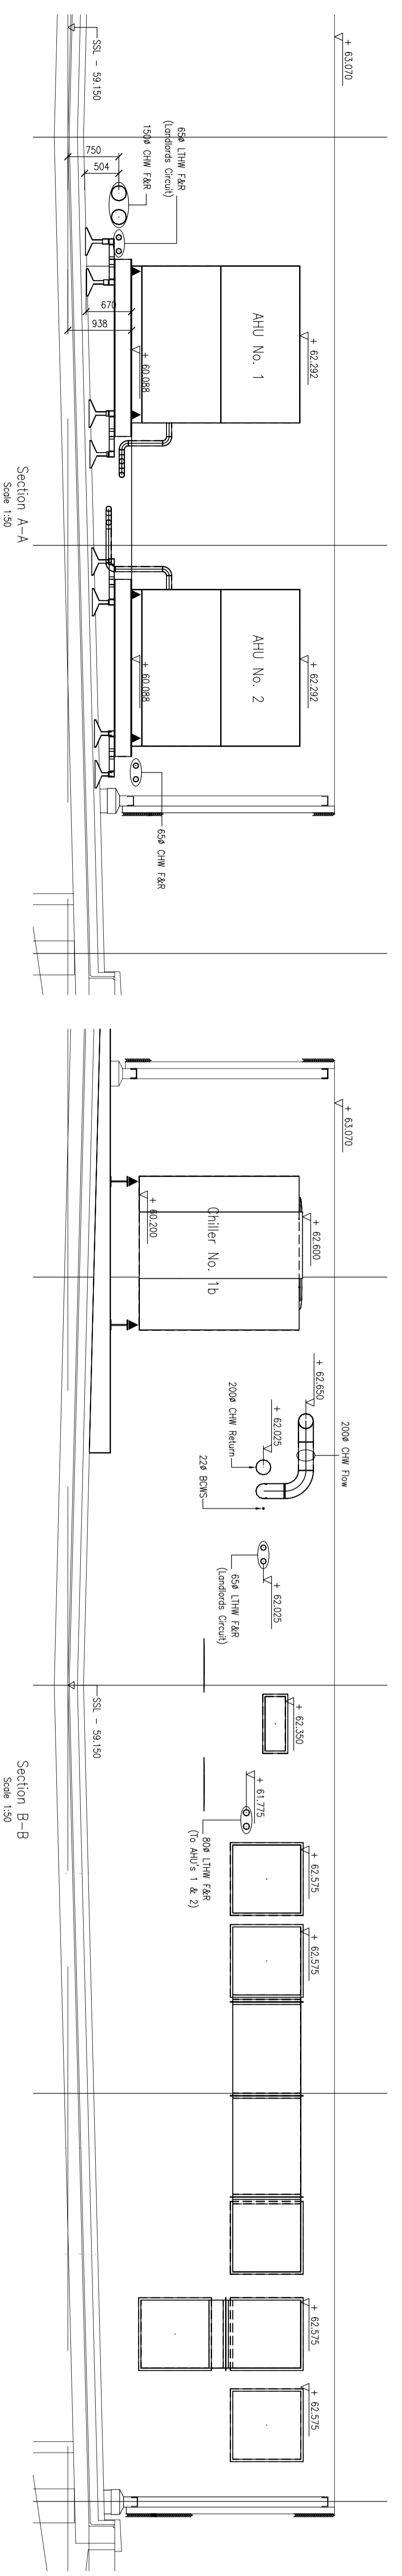

**REM CONSTRUCTION**  
Drawing Services Ltd.  
Park Lane House  
47 Broad Street  
Glasgow  
G40 2QW

PROJECT TITLE: **141**  
PROJECT LOCATION: **Barnhill Street**  
PROJECT TYPE: **Roof Plant Level**  
COORDINATION: **Co-ordination Layout Between Gridlines 1 to 7 & A to F**

DATE: **19/01/2024**  
BY: **K.E. McNulty**  
CHECKED: **K.E. McNulty**

JOB NO: **1940**  
REV: **1**

DWG NO: **1940(05)005**  
REVISION:

REV	DATE	DESCRIPTION